





ARCHITECTURE



ONE WEBSTERS LANDING
SYRACUSE, NEW YORK 13202
315.471.5338

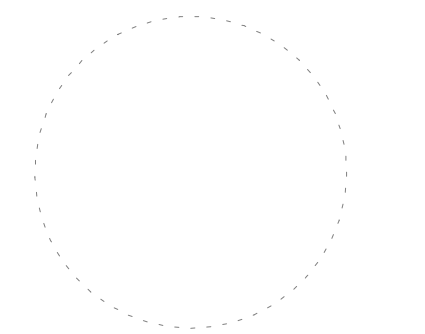

BROOME COUNTY
VETERANS
SERVICE CENTER

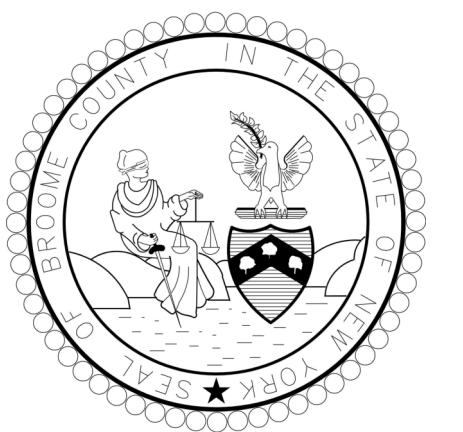

3115 Webb Road
Binghamton, NY
13903

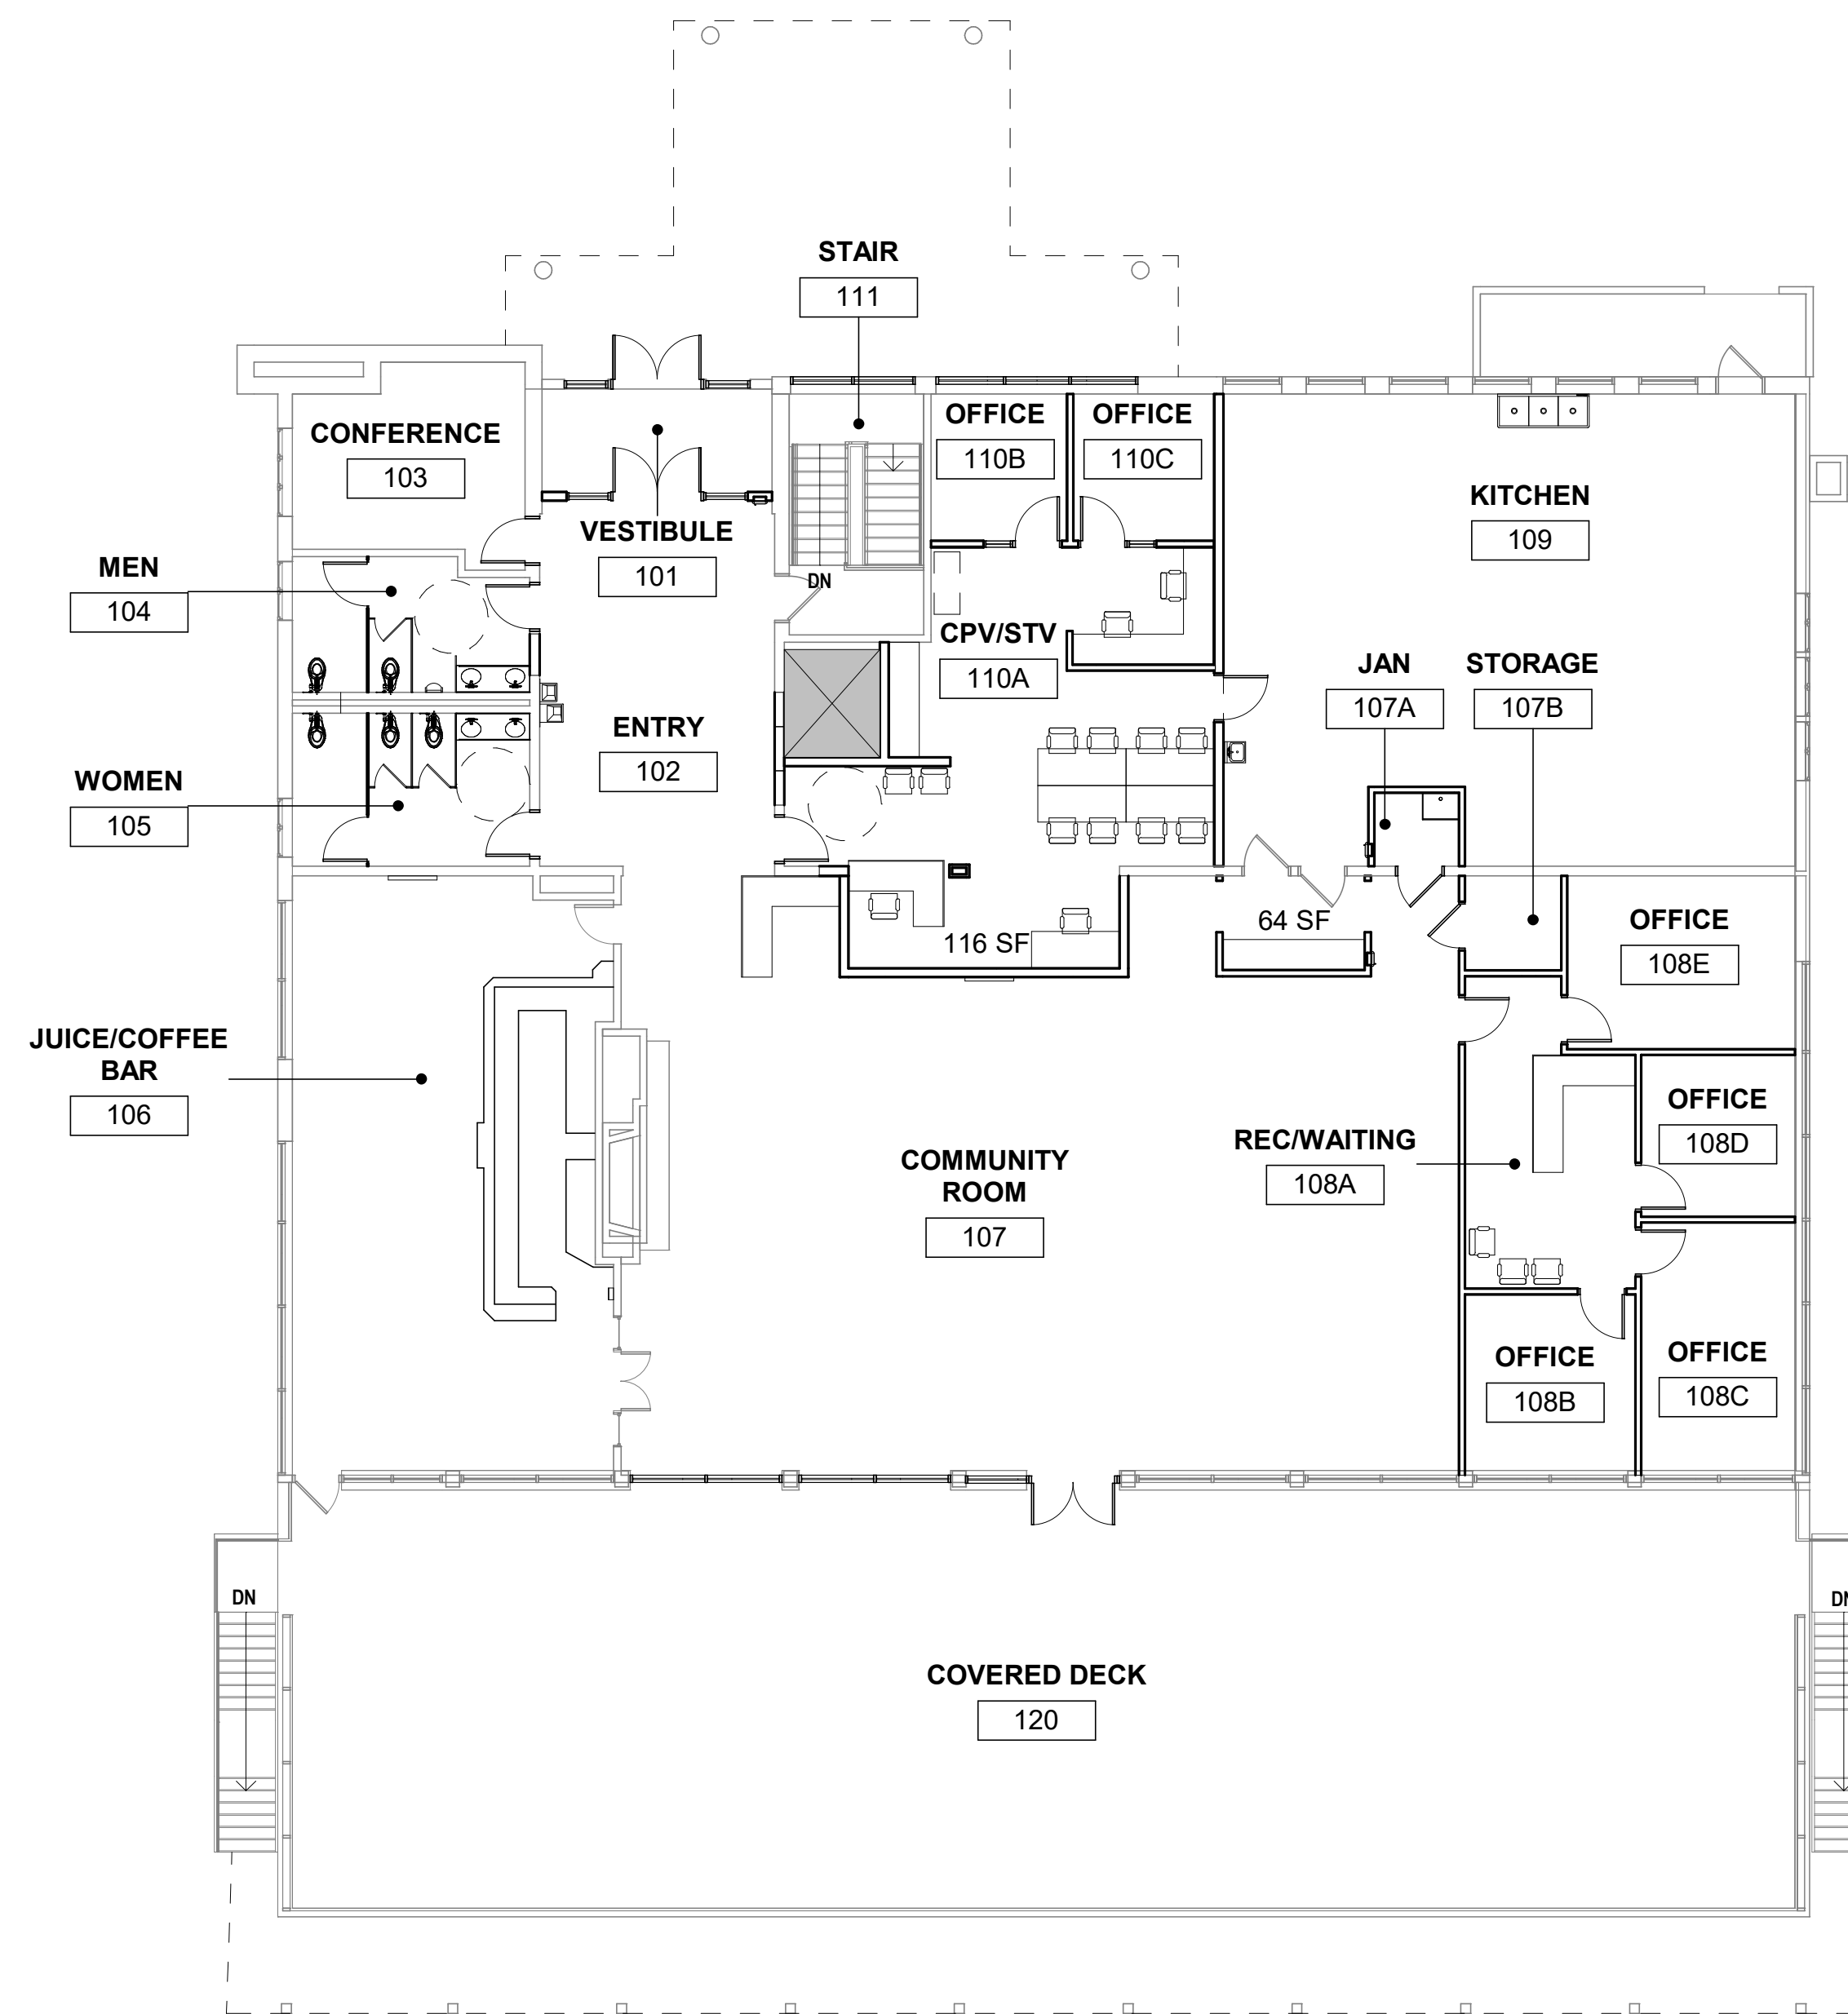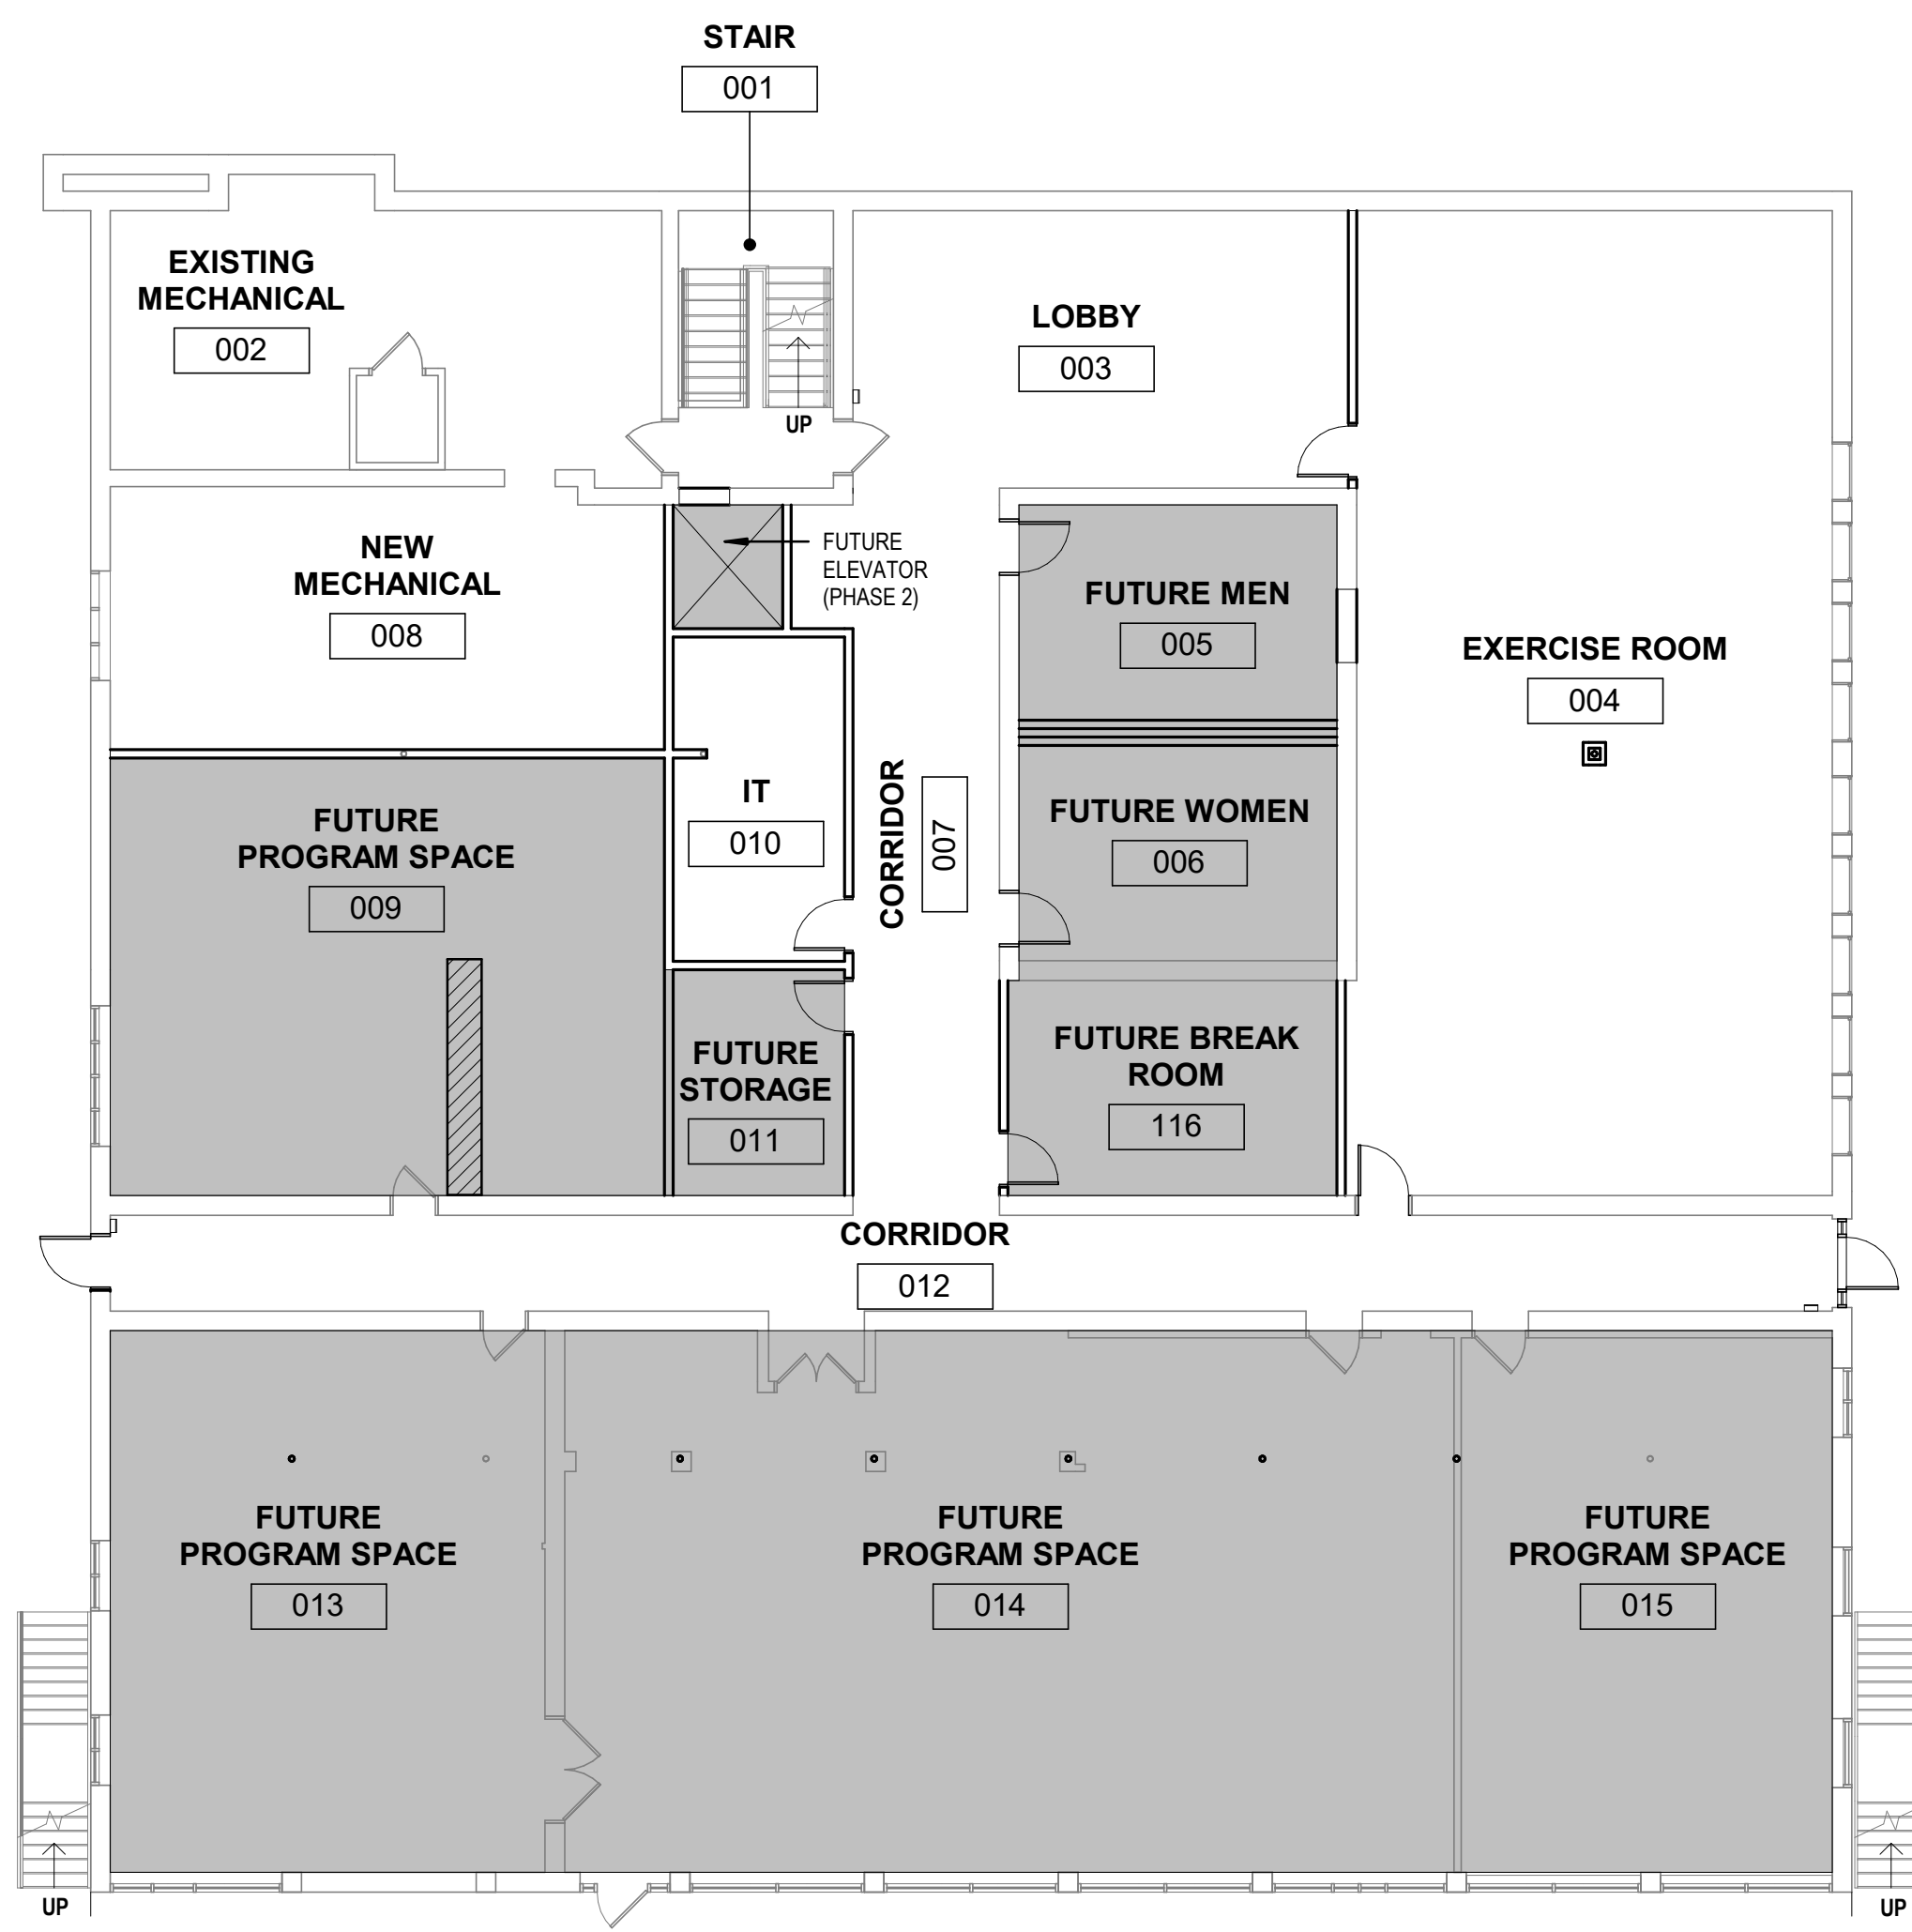

1 LOWER LEVEL FLOOR PLAN
A1 3/32" = 1'-0"

2 MAIN LEVEL FLOOR PLAN
A1 3/32" = 1'-0"

NO.	DATE	DESCRIPTION
A	11.04.19	PUBLIC INFORMATION MEETING
MK		

NO.	DATE	DESCRIPTION

SHEET ISSUES	
VIP PROJECT NO.	19-2406
FILE NAME	2406_Model_ARCH.rvt
DRAWN BY	
CHECKED BY	

© 2017 - VIP ARCHITECTURAL ASSOCIATES, PLLC
ALL RIGHTS RESERVED
This document and the design solutions contained herein represent proprietary information of VIP Architectural Associates, PLLC and may not be reproduced nor disclosed in whole or in part by any party receiving this document without prior written consent.

SHEET TITLE
PLANS


SHEET NUMBER
A1

11/7/2018 4:44:34 PM




ARCHITECTURE

ONE WEBSTERS LANDING
SYRACUSE, NEW YORK 13202
315.471.5338

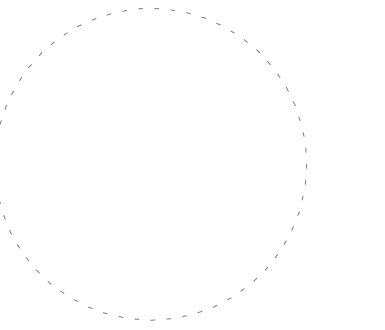

**BROOME
COUNTY
VETERANS
SERVICE
CENTER**

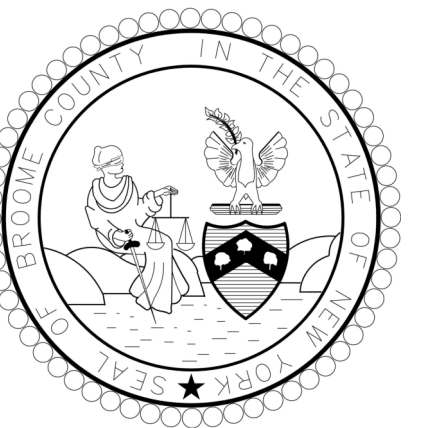

3115 Webb Road
Binghamton, NY
13903

A	11.04.19	PUBLIC INFORMATION MEETING
MK	DATE	DESCRIPTION
SHEET ISSUES		
VIP PROJECT NO.		19-2406
FILE NAME		2406_Model_ARCH.rvt
DRAWN BY		
CHECKED BY		

© 2017 - VIP ARCHITECTURAL ASSOCIATES, PLLC
ALL RIGHTS RESERVED
This document and the design solutions contained herein represent proprietary information of VIP Architectural Associates, PLLC and may not be reproduced nor disclosed in whole or in part by any party receiving this document without prior written consent.

SHEET TITLE

RENDERING

SHEET NUMBER

A-901