



FILE NAME = M:\18336.07 Broome Co CIN 159 Old Rt 17 Culvert\Drawings\1833607\_cpl\_mpp.dgn  
 DATE/TIME = 2/23/2021  
 USER = mvalletta

PROJECT MANAGER YD  
 CHECK YD  
 DRAFTING RSG  
 CHECK YD  
 DESIGN RSG  
 JOB MANAGER LAS  
 DESIGN SUPERVISOR LAS

**CONFIRMATION SIGNING LEGEND**

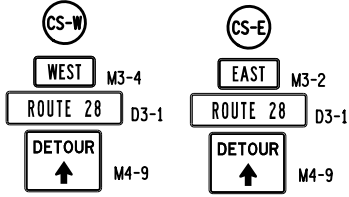


**SIGN SIZE LEGEND**

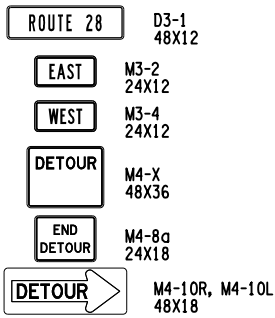


**ROAD CLOSED** R11-2  
48X30

**ROAD CLOSED 1/2 MILES AHEAD LOCAL TRAFFIC ONLY** R11-3a  
60X30

**ROAD CLOSED XXXX FT** W20-3  
36X36

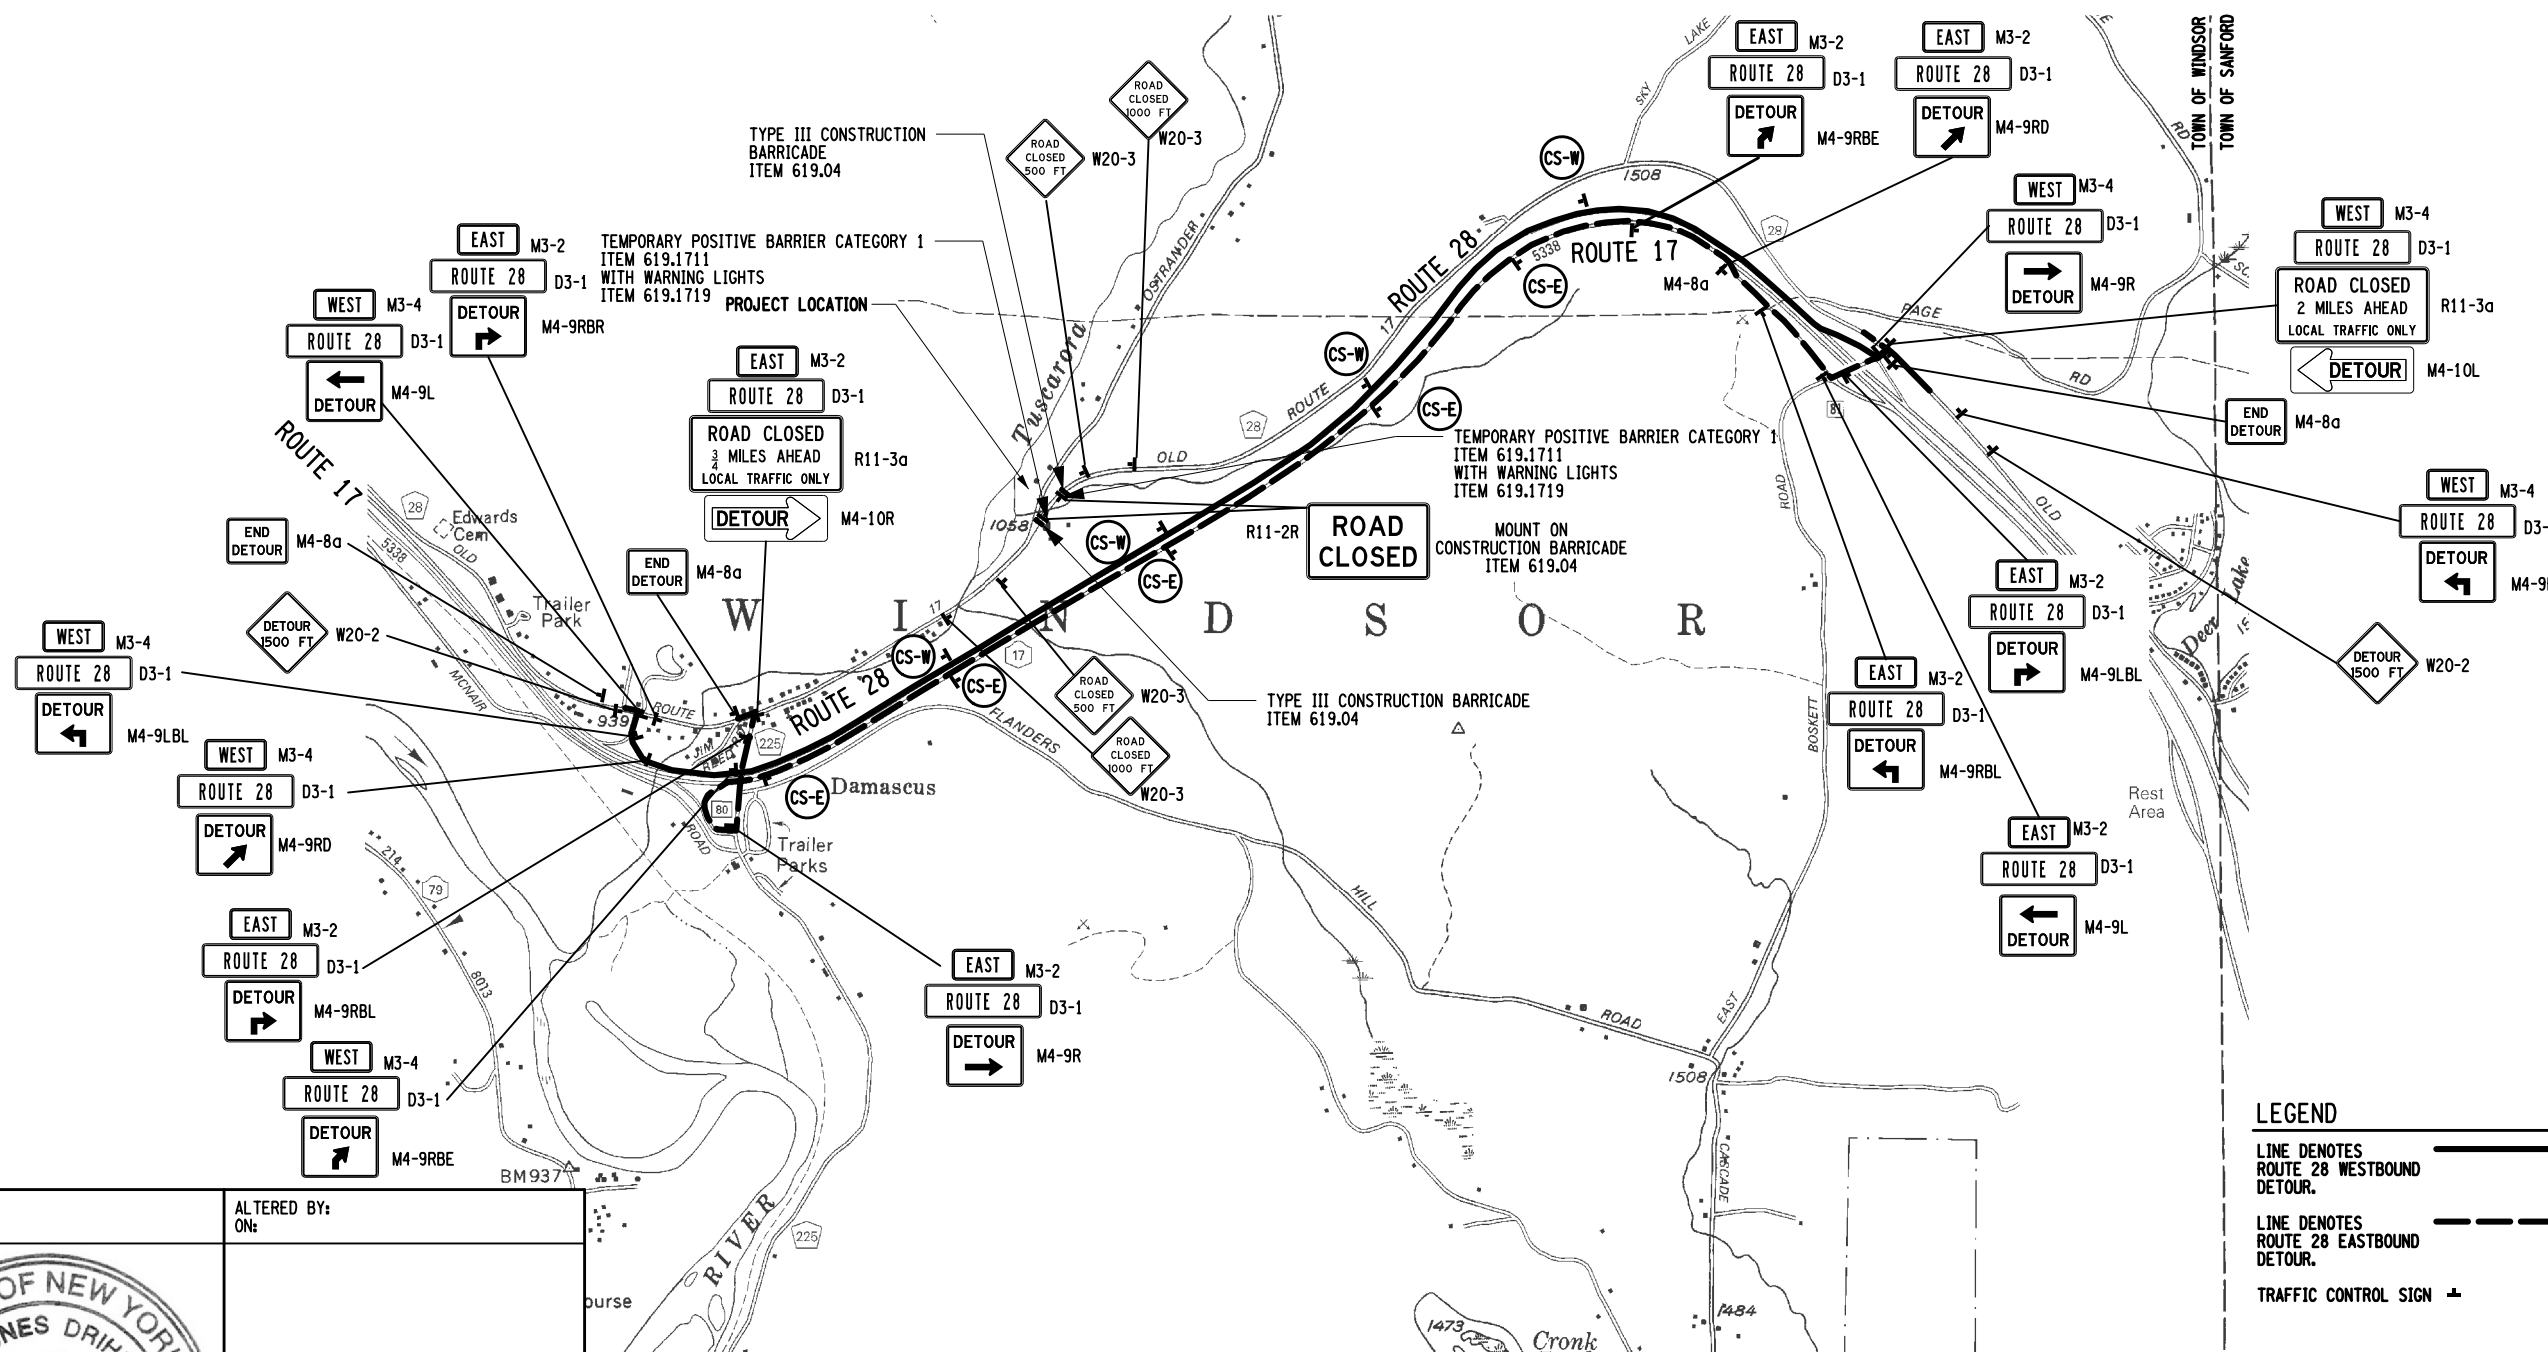

**LEGEND**

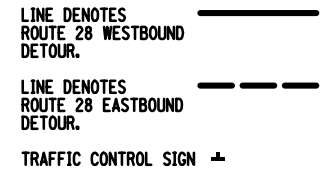

AFFIX SEAL:  
ON:

ALTERED BY:  
ON:



AS-BUILT REVISIONS DESCRIPTION OF ALTERATIONS:	CIN 159 - 2.93 OLD ROUTE 17 (CR-28)	PIN	BRIDGES NONE	CULVERTS CIN 159 - 2.93	ALL DIMENSIONS IN FT UNLESS OTHERWISE NOTED	CONTRACT NUMBER
	CULVERT REPLACEMENT				<b>REVISED WORK ZONE TRAFFIC CONTROL PLAN R1</b>	DRAWING NO. WZTC-1-R1
	TOWN OF WINDSOR					SHEET NO. 4 OF 15
	COUNTY: BROOME	REGION: 9				

IT IS A VIOLATION OF LAW FOR ANY PERSON, UNLESS THEY ARE ACTING UNDER THE DIRECTION OF A LICENSED PROFESSIONAL ENGINEER, ARCHITECT, LANDSCAPE ARCHITECT, OR LAND SURVEYOR, TO ALTER AN ITEM IN ANY WAY. IF AN ITEM BEARING THE STAMP OF A LICENSED PROFESSIONAL IS ALTERED, THE ALTERING ENGINEER, ARCHITECT, LANDSCAPE ARCHITECT, OR LAND SURVEYOR SHALL STAMP THE DOCUMENT AND INCLUDE THE NOTATION "ALTERED BY" FOLLOWED BY THEIR SIGNATURE, THE DATE OF SUCH ALTERATION, AND A SPECIFIC DESCRIPTION OF THE ALTERATION.

McFARLAND-JOHNSON, INC.  
 46 COLLEGE ST.  
 ENGHAMTON, NY 13822